Lewis Central Community School District 4121 Harry Langdon Blvd. Council Bluffs, Iowa 51503

Addendum #1 2026-#01

Summer 2026

High School Partial Roof Replacement December 23, 2025


Response Due:


January 15, 2026

Addendum 1 clarifies and corrects roof overflow drain locations and parapet metal locations.

Exist Scupper SLOPE SLOPE No overflow ADDENDUM 1 12.23.25 - Roof Clarifications on Overflow quantity and parapet metal locations Exist Scupper SLOPE ROOFTOP UNIT No overflow SLOPE Exist Scupper No overflow TAPERED INSULATION SHADED PARAPET IINDICATES WHERE DETAIL 3/A1 APPLIES APPROXIMATE REROOF AREA = 47,200 SF DRAWING IS TO APPROXIMATE SCALE OF 1"=20'-0" CONTRACTOR RESPONSIBLE TO FIELD MEASURE ALL AREAS SLOPE TAPERED INSULATION IN THESE AREAS — (ALL OTHER AREAS AREAS ARE SLOPED STRUCTURE) SLOPE SHADED PARAPET IINDICATES WHERE DETAIL 3/A1 APPLIES = No Parapet Metal. EPDM Wrapped Curb SHADED PARAPET IINDICATES — WHERE DETAIL 3/A1 APPLIES SLOPE L SLOPE SLOPE SLOPE Exist Scupper SLOPE - ROOFTOP UNIT No overflow SLOPE SLOPE SLOPE SLOPE S L O P E SLOPE SLOPE SLOPE SLOPE SLOPE ROOFTOP UNIT \sim ROOFTOP UNIT Exist Scupper CONSTRUCTION NOTES: ROOFTOP PENTRATIONS 1. CONTRACTOR TO PROTECT EXISTING STRUCTURE, FINISHES, PAVEMENT AND GRASS. REPLACE ANY DAMAGED ITEMS. No overflow VERIFY NUMBER, LOCATION AND SIZES IN FIELD (NOT ALL SHOWN) 2. COORDINATE SUMMER ACCESS WITH DRIVE LANE AND PARKING LOT REPLACEMENT ON EAST SIDE OF SCHOOL. ROOF SCUTTLE S L O P E S L O P E SLOPE SLOPE Exist Scupper PAVERS TYPICAL No overflow ROOFTOP UNIT

CONSTRUCTION DOCUMENT PACKAGE

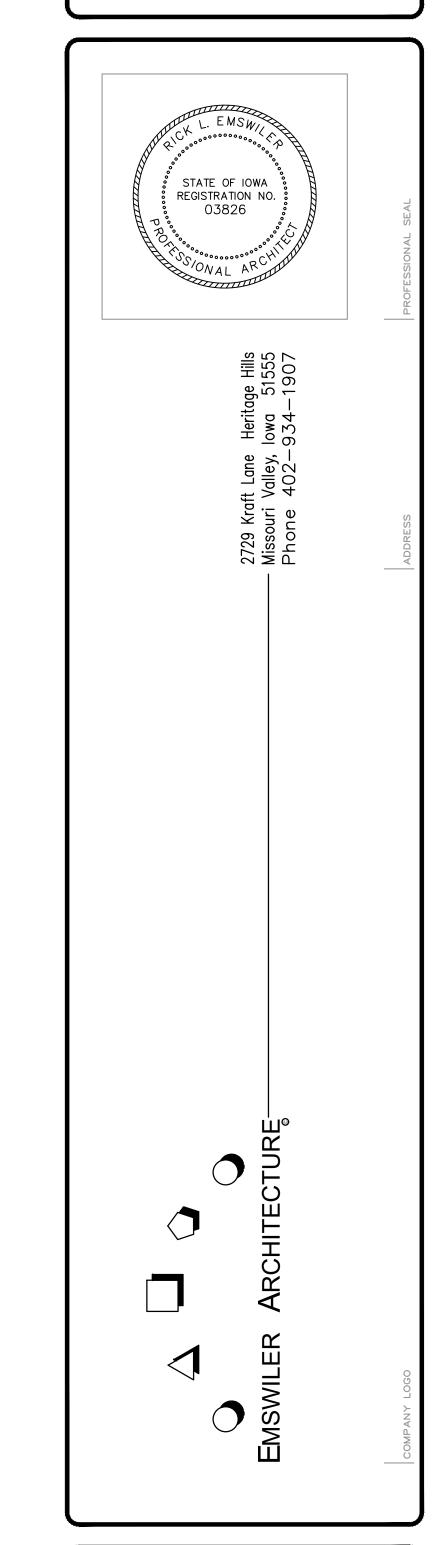

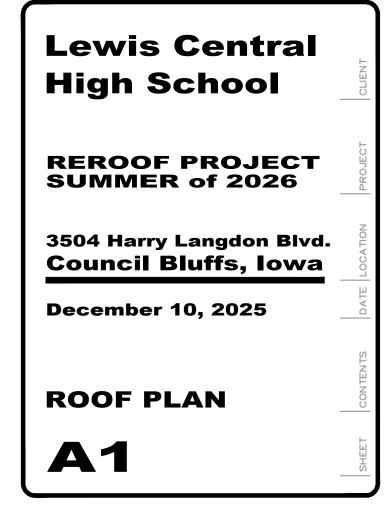

REROOF PLAN

SCALE: 1"=2'-0"